


NCDOT ENCROACHMENT PERMIT
E062-026-25-00996




PROJECT SCOPE
THIS PROJECT CONSISTS OF:
INSTALL ROADSIDE PARKING LOTS
ALONG BROADFOOT AVE FROM
MORGANTON RD TO ARSENAL AVE.

BROADFOOT AVENUE PROPOSED ROADSIDE PARKING

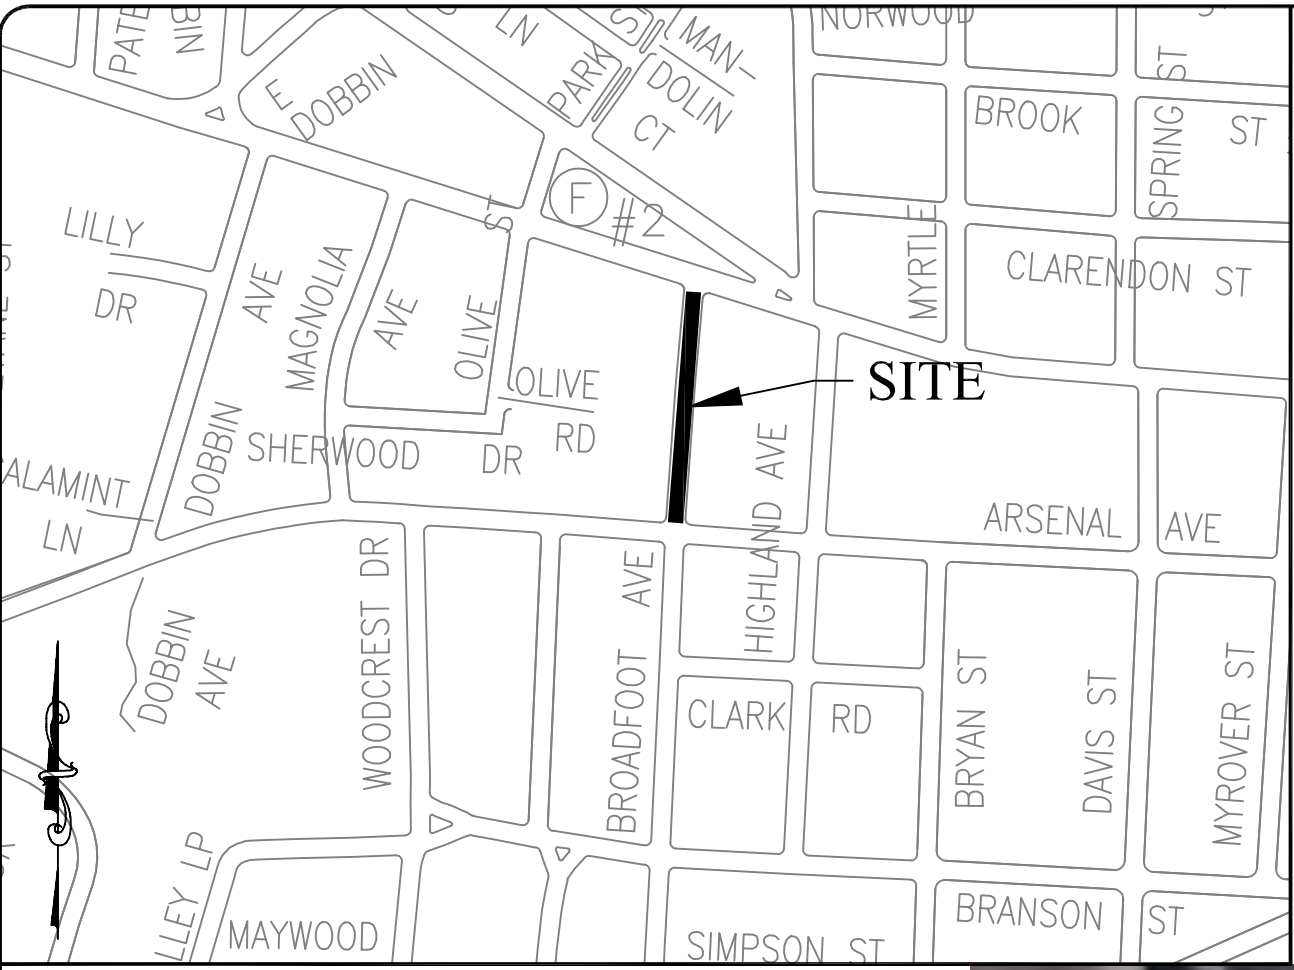


VICINITY MAP
SCALE: 1" = 500'

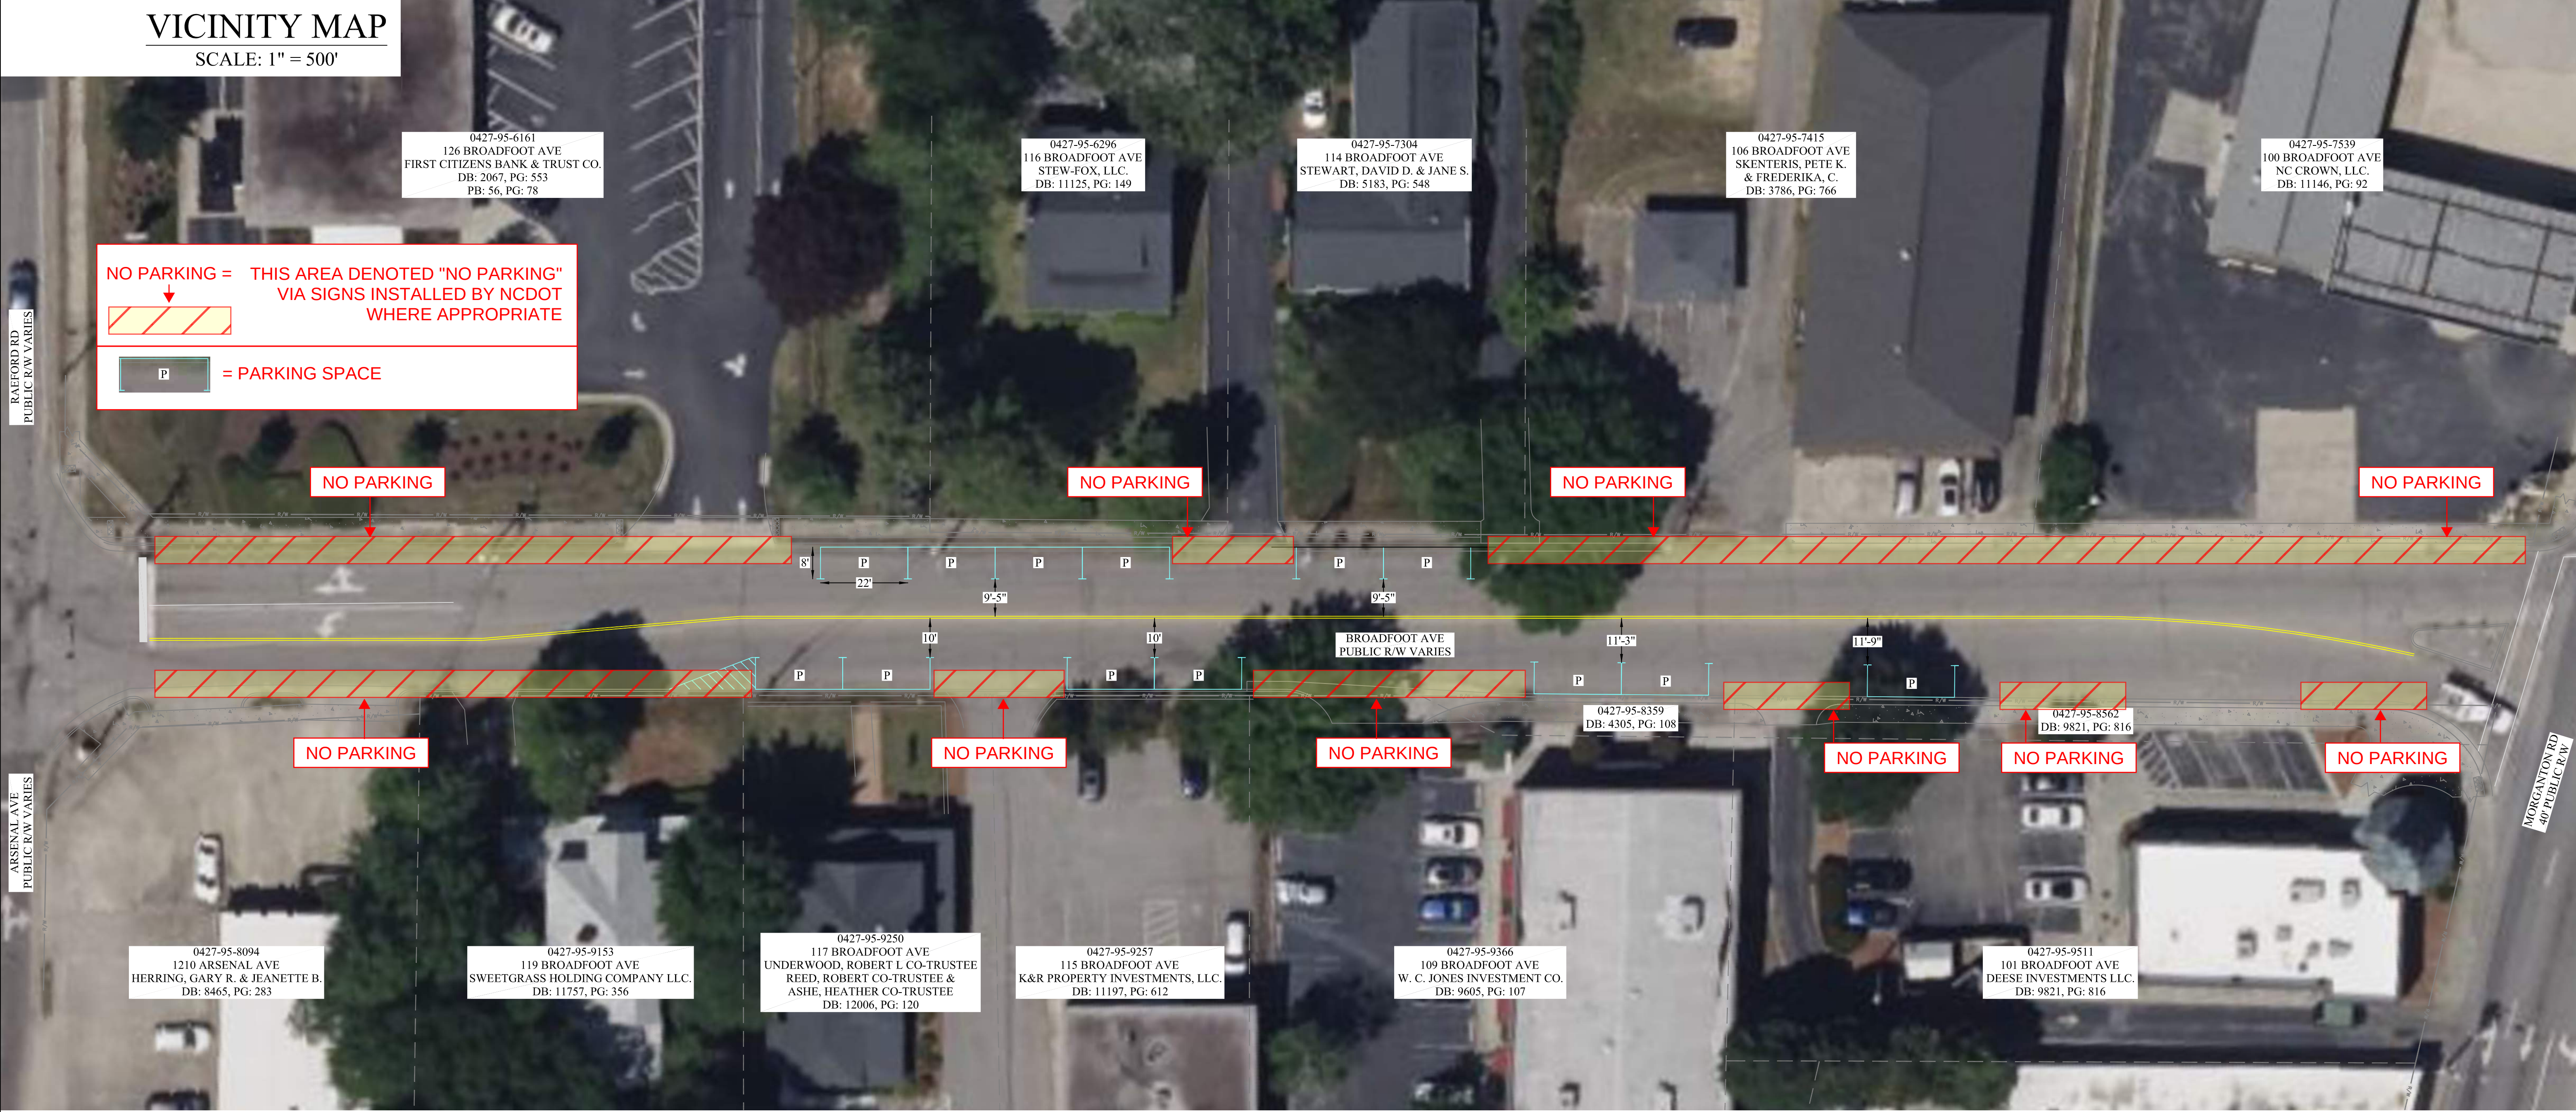

BROADFOOT AVE
PROPOSED ROADSIDE
PARKING

PLAN TYPE
PLAN


SHEET NUMBER
1 of 1

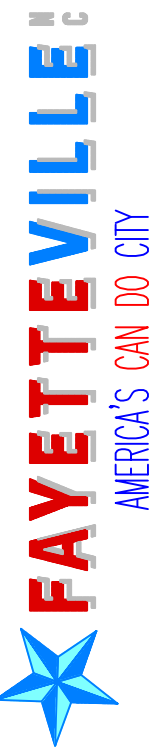

ENGINEERING DIVISION
PUBLIC SERVICES DEPARTMENT
433 HAY STREET, FAYETTEVILLE, NC 28301

REV.	REVISIONS	REV. BY

PROJECT	BROADFOOT AVE
NAME	PROPOSED PARKING
SCALE	1"=20'
DATE	8/19/2025
DRAWN	R. HENDRIX
CHECK	J. MCNEILL
APPROVED	
PROJECT NO.	
SUB-LEDGER NO.	

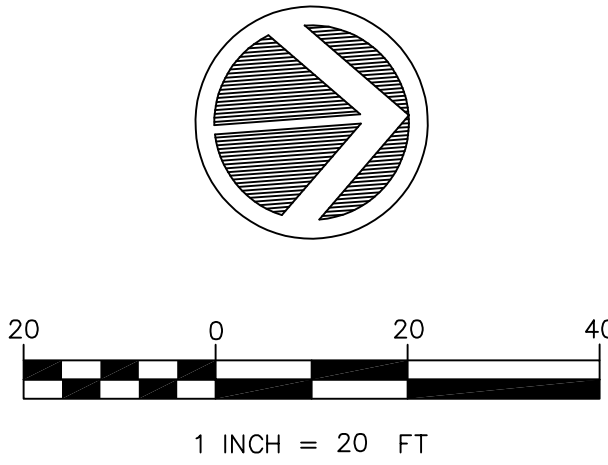

PROJECT CONTACTS CITY OF FAYETTEVILLE

Engineering	Byron Reeves, PE, CFM Deputy Public Services Director - Engineering 433 Hay Street, Fayetteville, NC 28301 (910) 433-1301 byronreeves@fayettevillenc.gov
Construction Management	Jeff Riddle, PLS Construction Manager 339 Alexander Street, Fayetteville, NC 28301 (910) 433-1661 jeffreyriddle@fayettevillenc.gov
Traffic Services	Brian McGill, PE, PTOE Assistant Public Services Director 339 Alexander Street, Fayetteville, NC 28301 (910) 433-1170 brianmcgill@fayettevillenc.gov



Know what's below.
Call before you dig.