
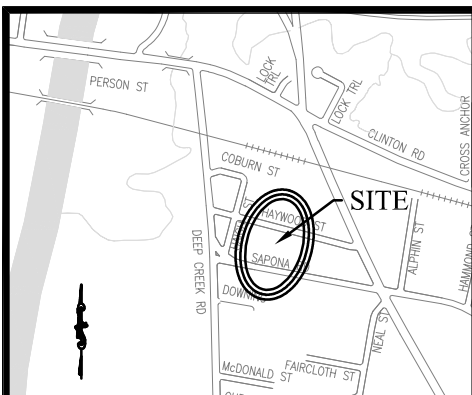


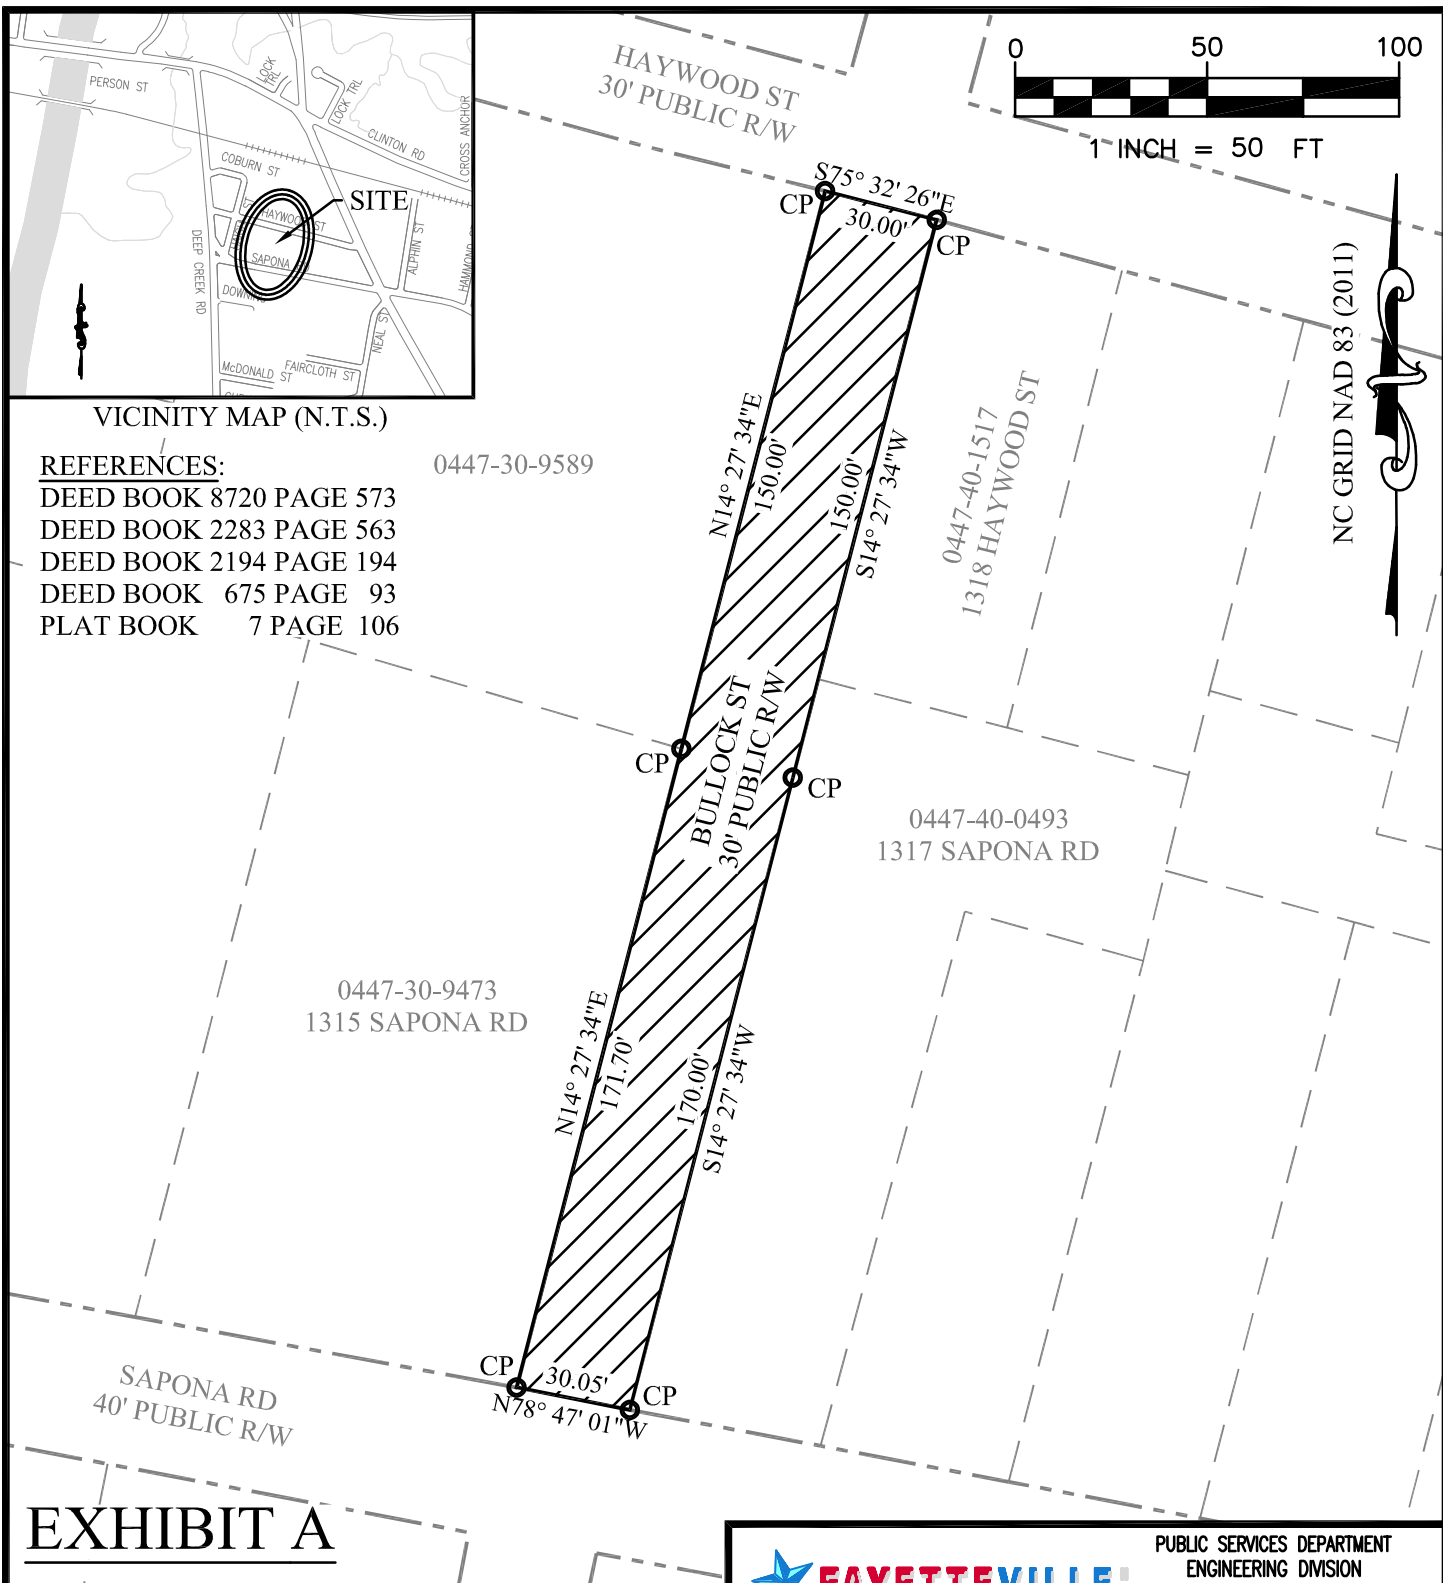

VICINITY MAP (N.T.S.)

REFERENCES:

DEED BOOK 8720 PAGE 573
 DEED BOOK 2283 PAGE 563
 DEED BOOK 2194 PAGE 194
 DEED BOOK 675 PAGE 93
 PLAT BOOK 7 PAGE 106

0447-30-9589

EXHIBIT A

THIS MAP MAY NOT BE A CERTIFIED SURVEY AND HAS NOT BEEN REVIEWED BY A LOCAL GOVERNMENT AGENCY FOR COMPLIANCE WITH ANY APPLICABLE LAND DEVELOPMENT REGULATIONS AND HAS NOT BEEN REVIEWED FOR COMPLIANCE WITH RECORDING REQUIREMENTS FOR PLATS.

SHEET 1 OF 1

ANNEXATION DATE: _____
 EFFECTIVE DATE: _____



PUBLIC SERVICES DEPARTMENT
 ENGINEERING DIVISION
 433 HAY ST. 28301
 (910) 433-1656

PROPOSED STREET CLOSURE
BULLOCK STREET
±9625.50 SQUARE FOOT
±0.22 ACRES

EASTOVER TOWNSHIP CUMBERLAND COUNTY
FAYETTEVILLE NORTH CAROLINA

DATE **4/30/2025** DRAWN BY **RSH**
 SCALE **1" = 50'** CK'D BY **RSH**