



1 INCH = 30 FT

0416-95-1815
 3414 VILLAGE DR
 CUMBERLAND COUNTY
 HOSPITAL SYSTEM INC.

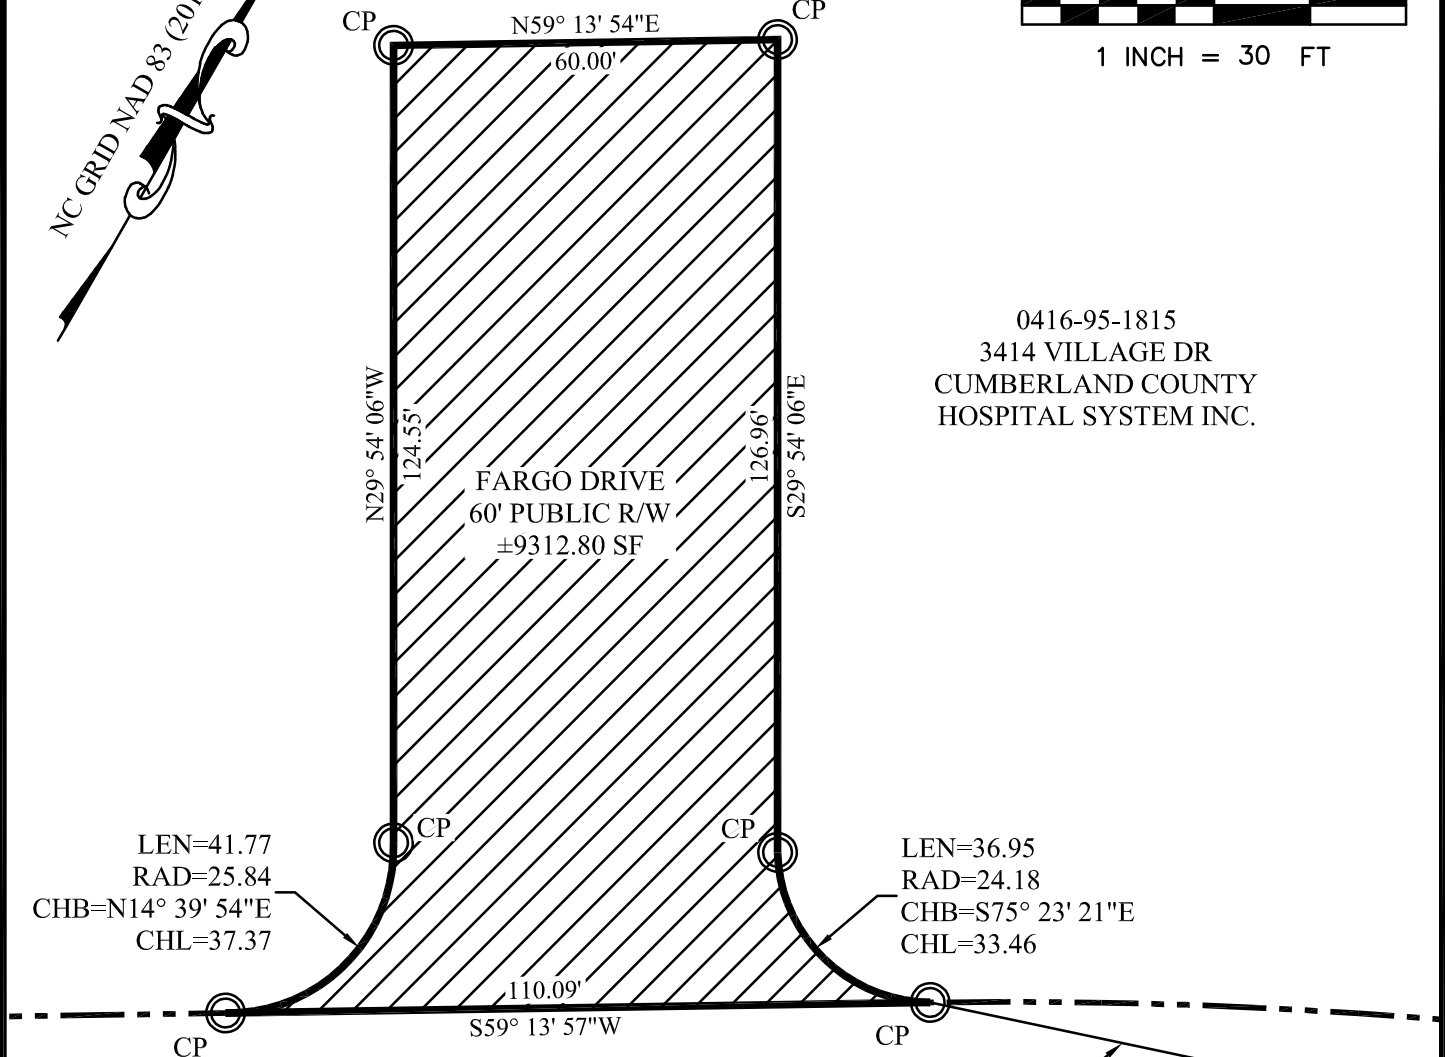

VICINITY MAP (N.T.S.)

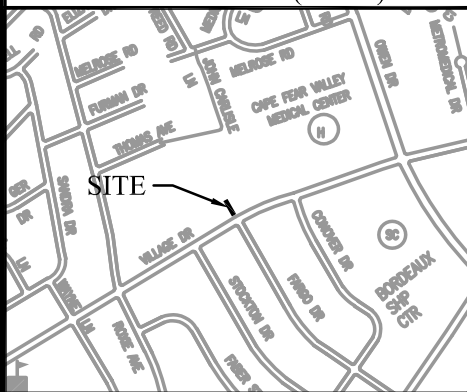

VILLAGE DRIVE
 100' PUBLIC R/W

REFERENCES:

- DEED BOOK 7225 PAGE 436
- PLAT BOOK 153 PAGE 106
- PLAT BOOK 22 PAGE 52

THIS MAP MAY NOT BE A CERTIFIED SURVEY AND HAS NOT BEEN REVIEWED BY A LOCAL GOVERNMENT AGENCY FOR COMPLIANCE WITH ANY APPLICABLE LAND DEVELOPMENT REGULATIONS AND HAS NOT BEEN REVIEWED FOR COMPLIANCE WITH RECORDING REQUIREMENTS FOR PLATS.



PUBLIC SERVICES DEPARTMENT
 ENGINEERING DIVISION
 433 HAY ST. 28301
 (910) 433-1656

PROPOSED STREET CLOSURE
FARGO DRIVE
±9312.80 SQUARE FEET
±0.21 ACRE

PIERCES MILL TWP CUMBERLAND COUNTY
FAYETTEVILLE NORTH CAROLINA

SHEET 1 OF 1

REVISION DATE: _____

DATE 3/25/2026 DRAWN BY RSR
 SCALE 1" = 30' CK'D BY JEJ