


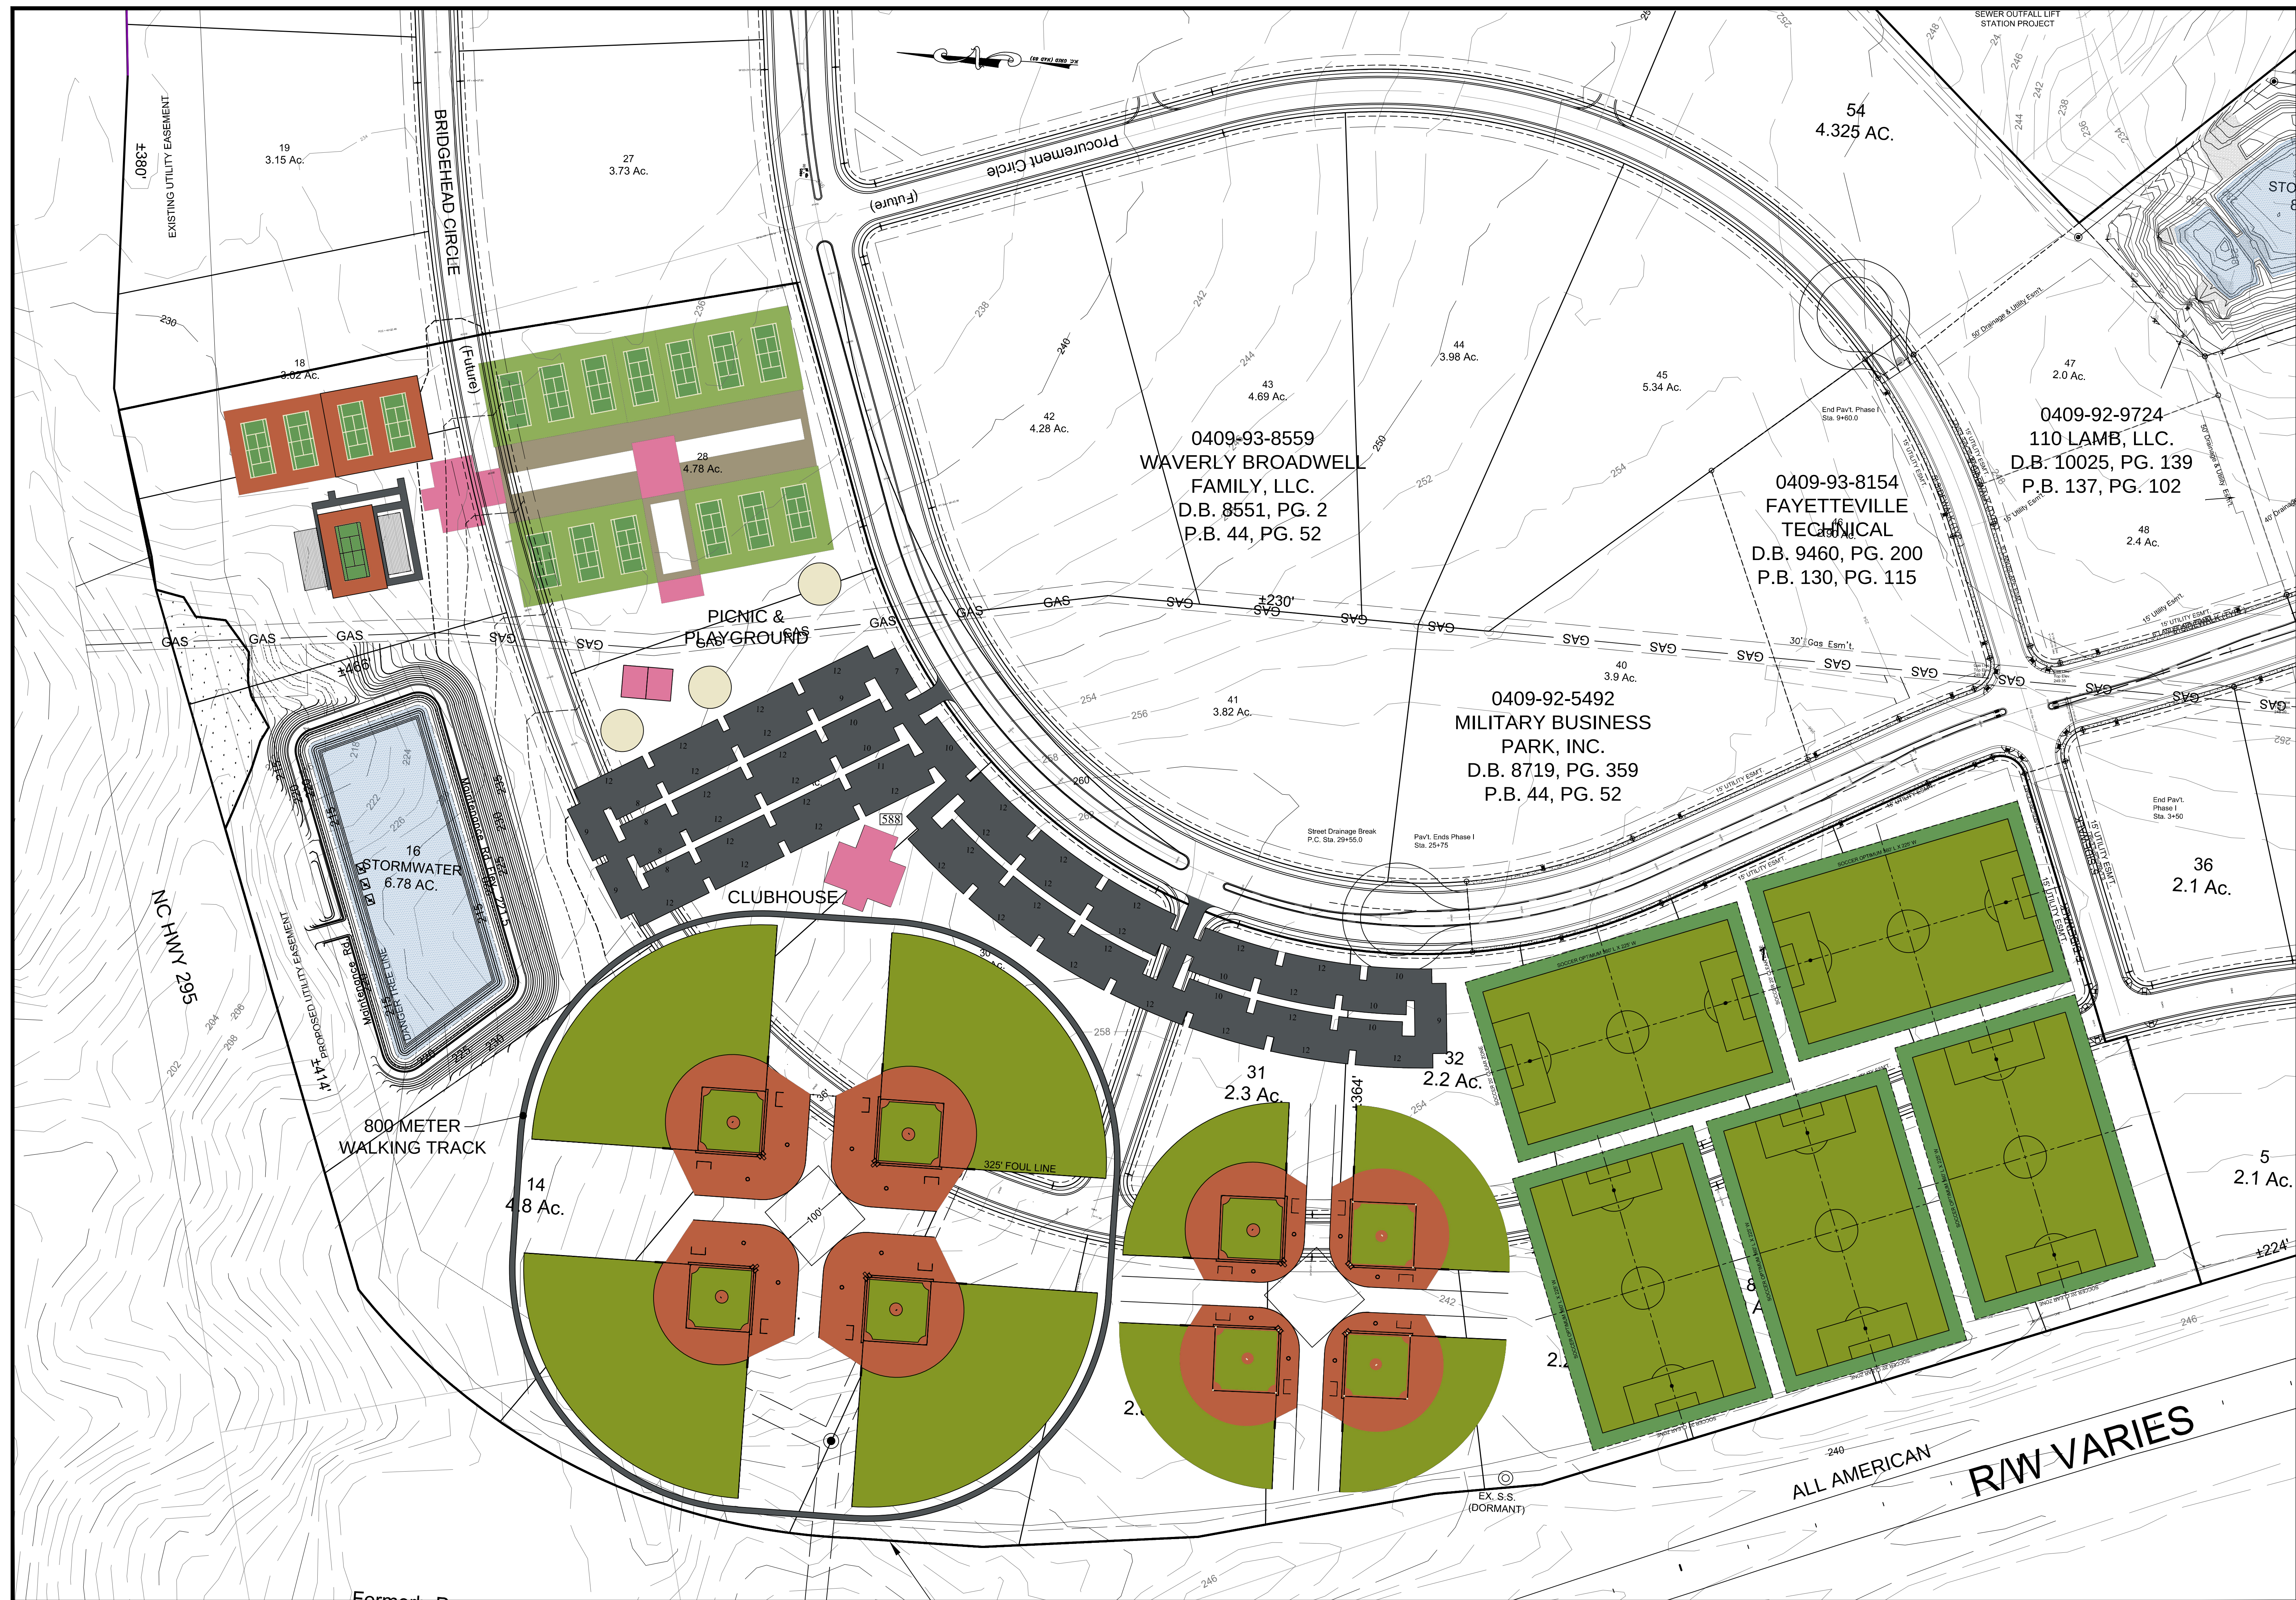

ENGINEERS PLANNERS SURVEYORS MOORMAN, KIZER & REITZEL, INC. 115 Broadfoot Ave. P.O. Box 53774 Fayetteville, N.C., 28305 Phone 910-484-5191 License #: F-0106	
--	--	