


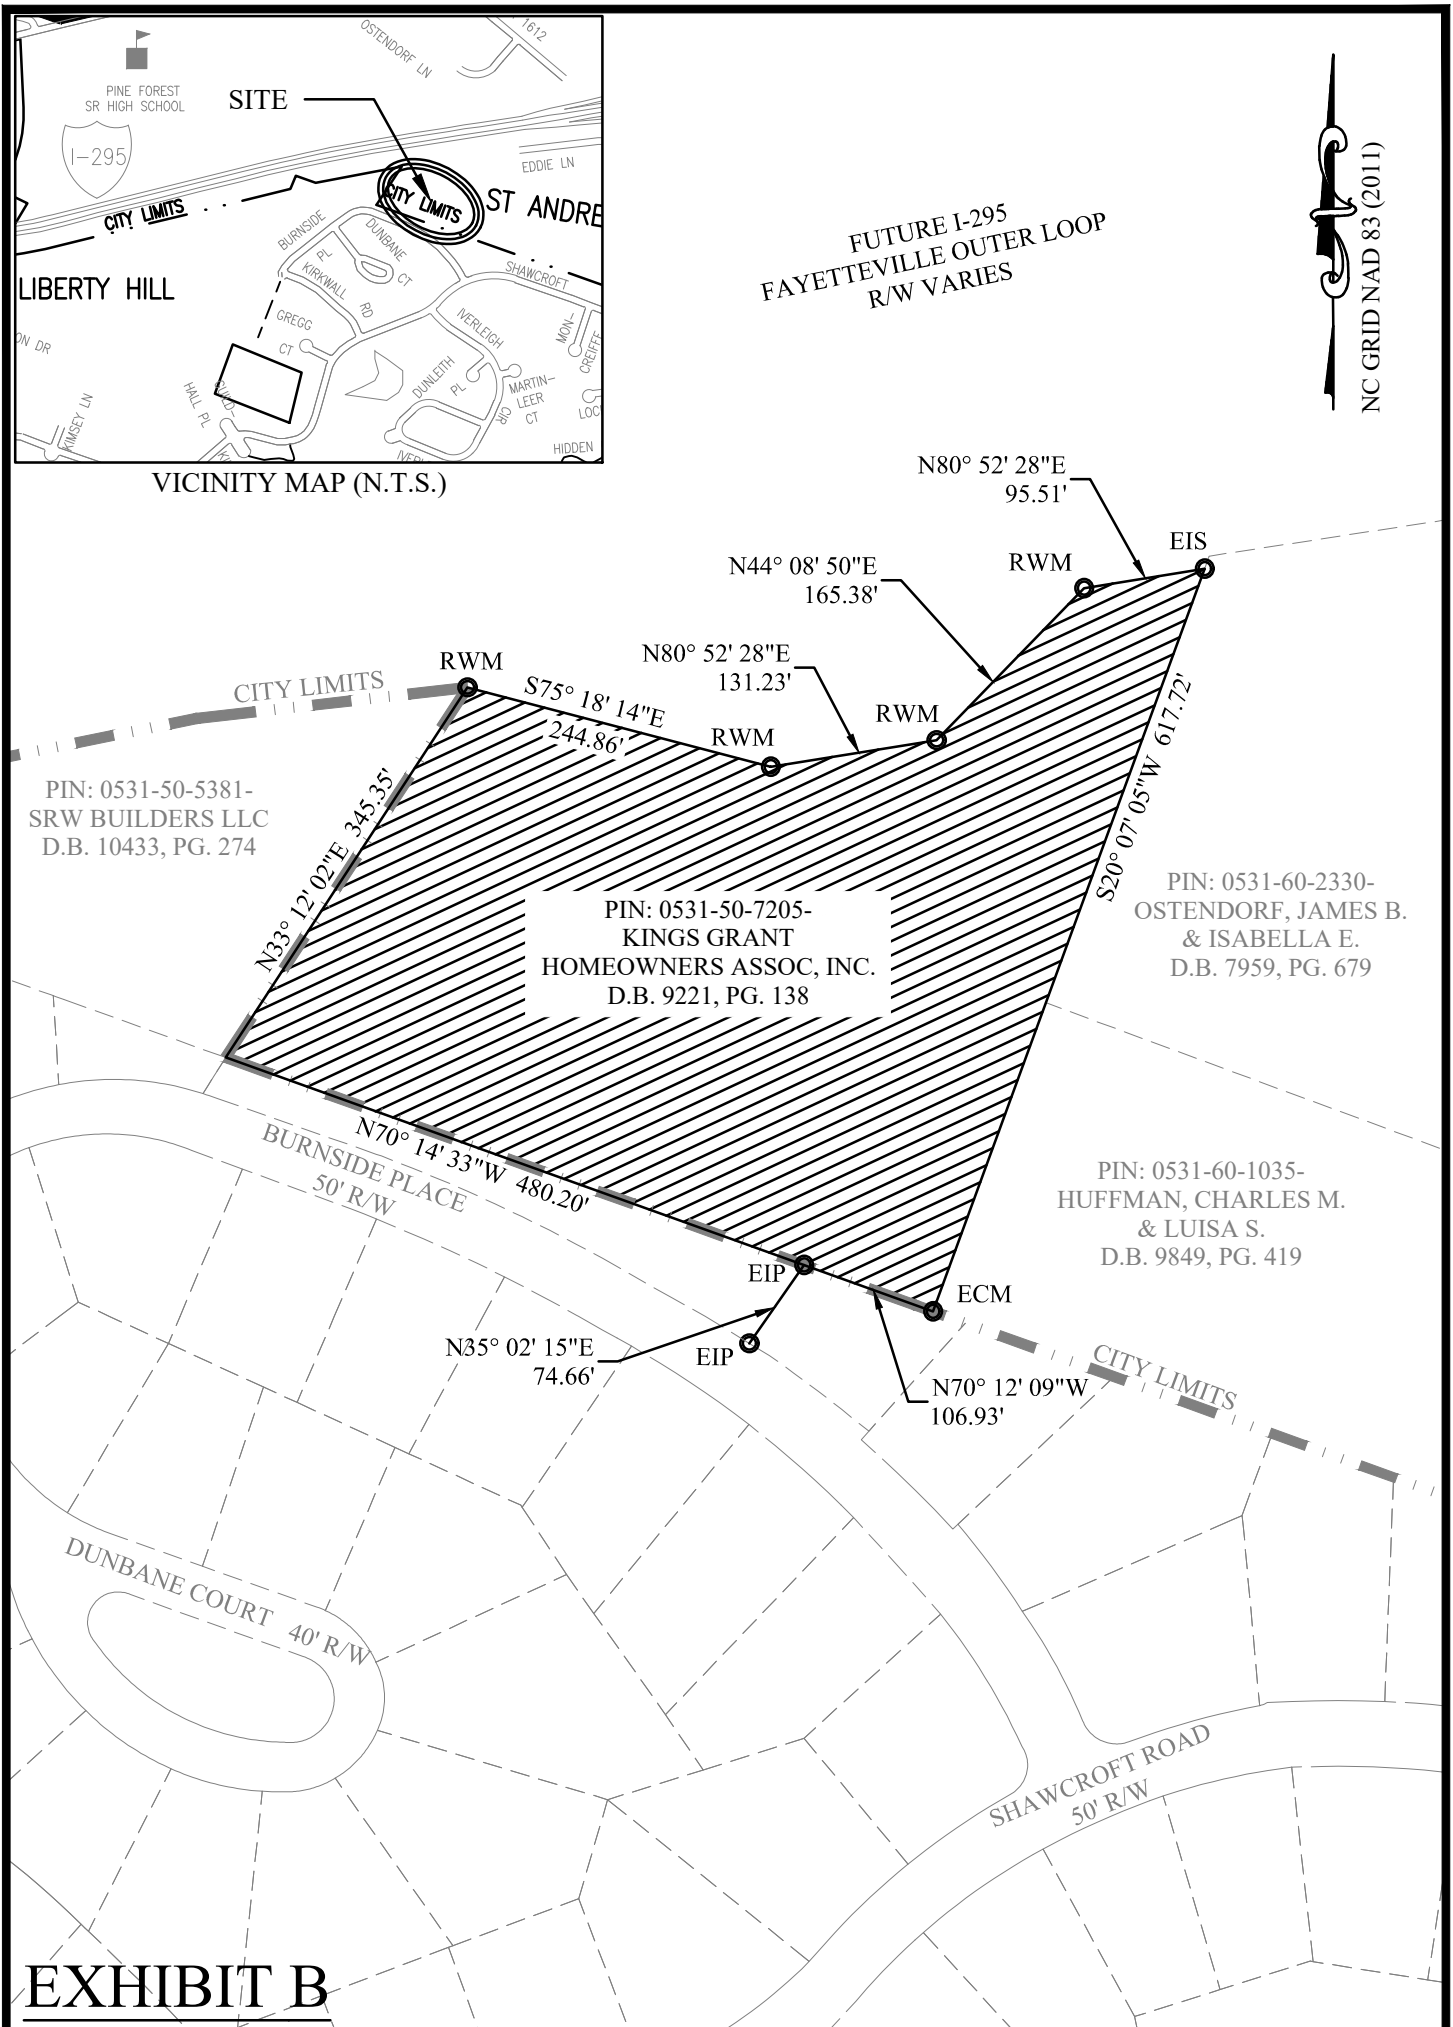

LEGEND ANNEXATION AREA CITY LIMITS EIP - EXISTING IRON PIPE EIS - EXISTING IRON STAKE ECM - EXISTING CONCRETE MONUMENT RWM - NCDOT RIGHT-OF-WAY MONUMENT THIS MAP IS NOT A CERTIFIED SURVEY AND HAS NOT BEEN REVIEWED BY A LOCAL GOVERNMENT AGENCY FOR COMPLIANCE WITH ANY APPLICABLE LAND DEVELOPMENT REGULATIONS.		PUBLIC SERVICES DEPARTMENT ENGINEERING DIVISION 433 HAY ST. 28301 (910) 433-1656	
PROPOSED ANNEXATION KINGS GRANT HOMEOWNERS ASSOC, INC. 0531-50-7205- ±5.13 ACRES		DATE <u>04/12/2019</u> DRAWN BY <u>RSR</u> SCALE <u>1" = 150'</u> CK'D BY <u>ANR</u>	
SHEET 1 OF 1	ANNEXATION DATE: EFFECTIVE DATE:		