


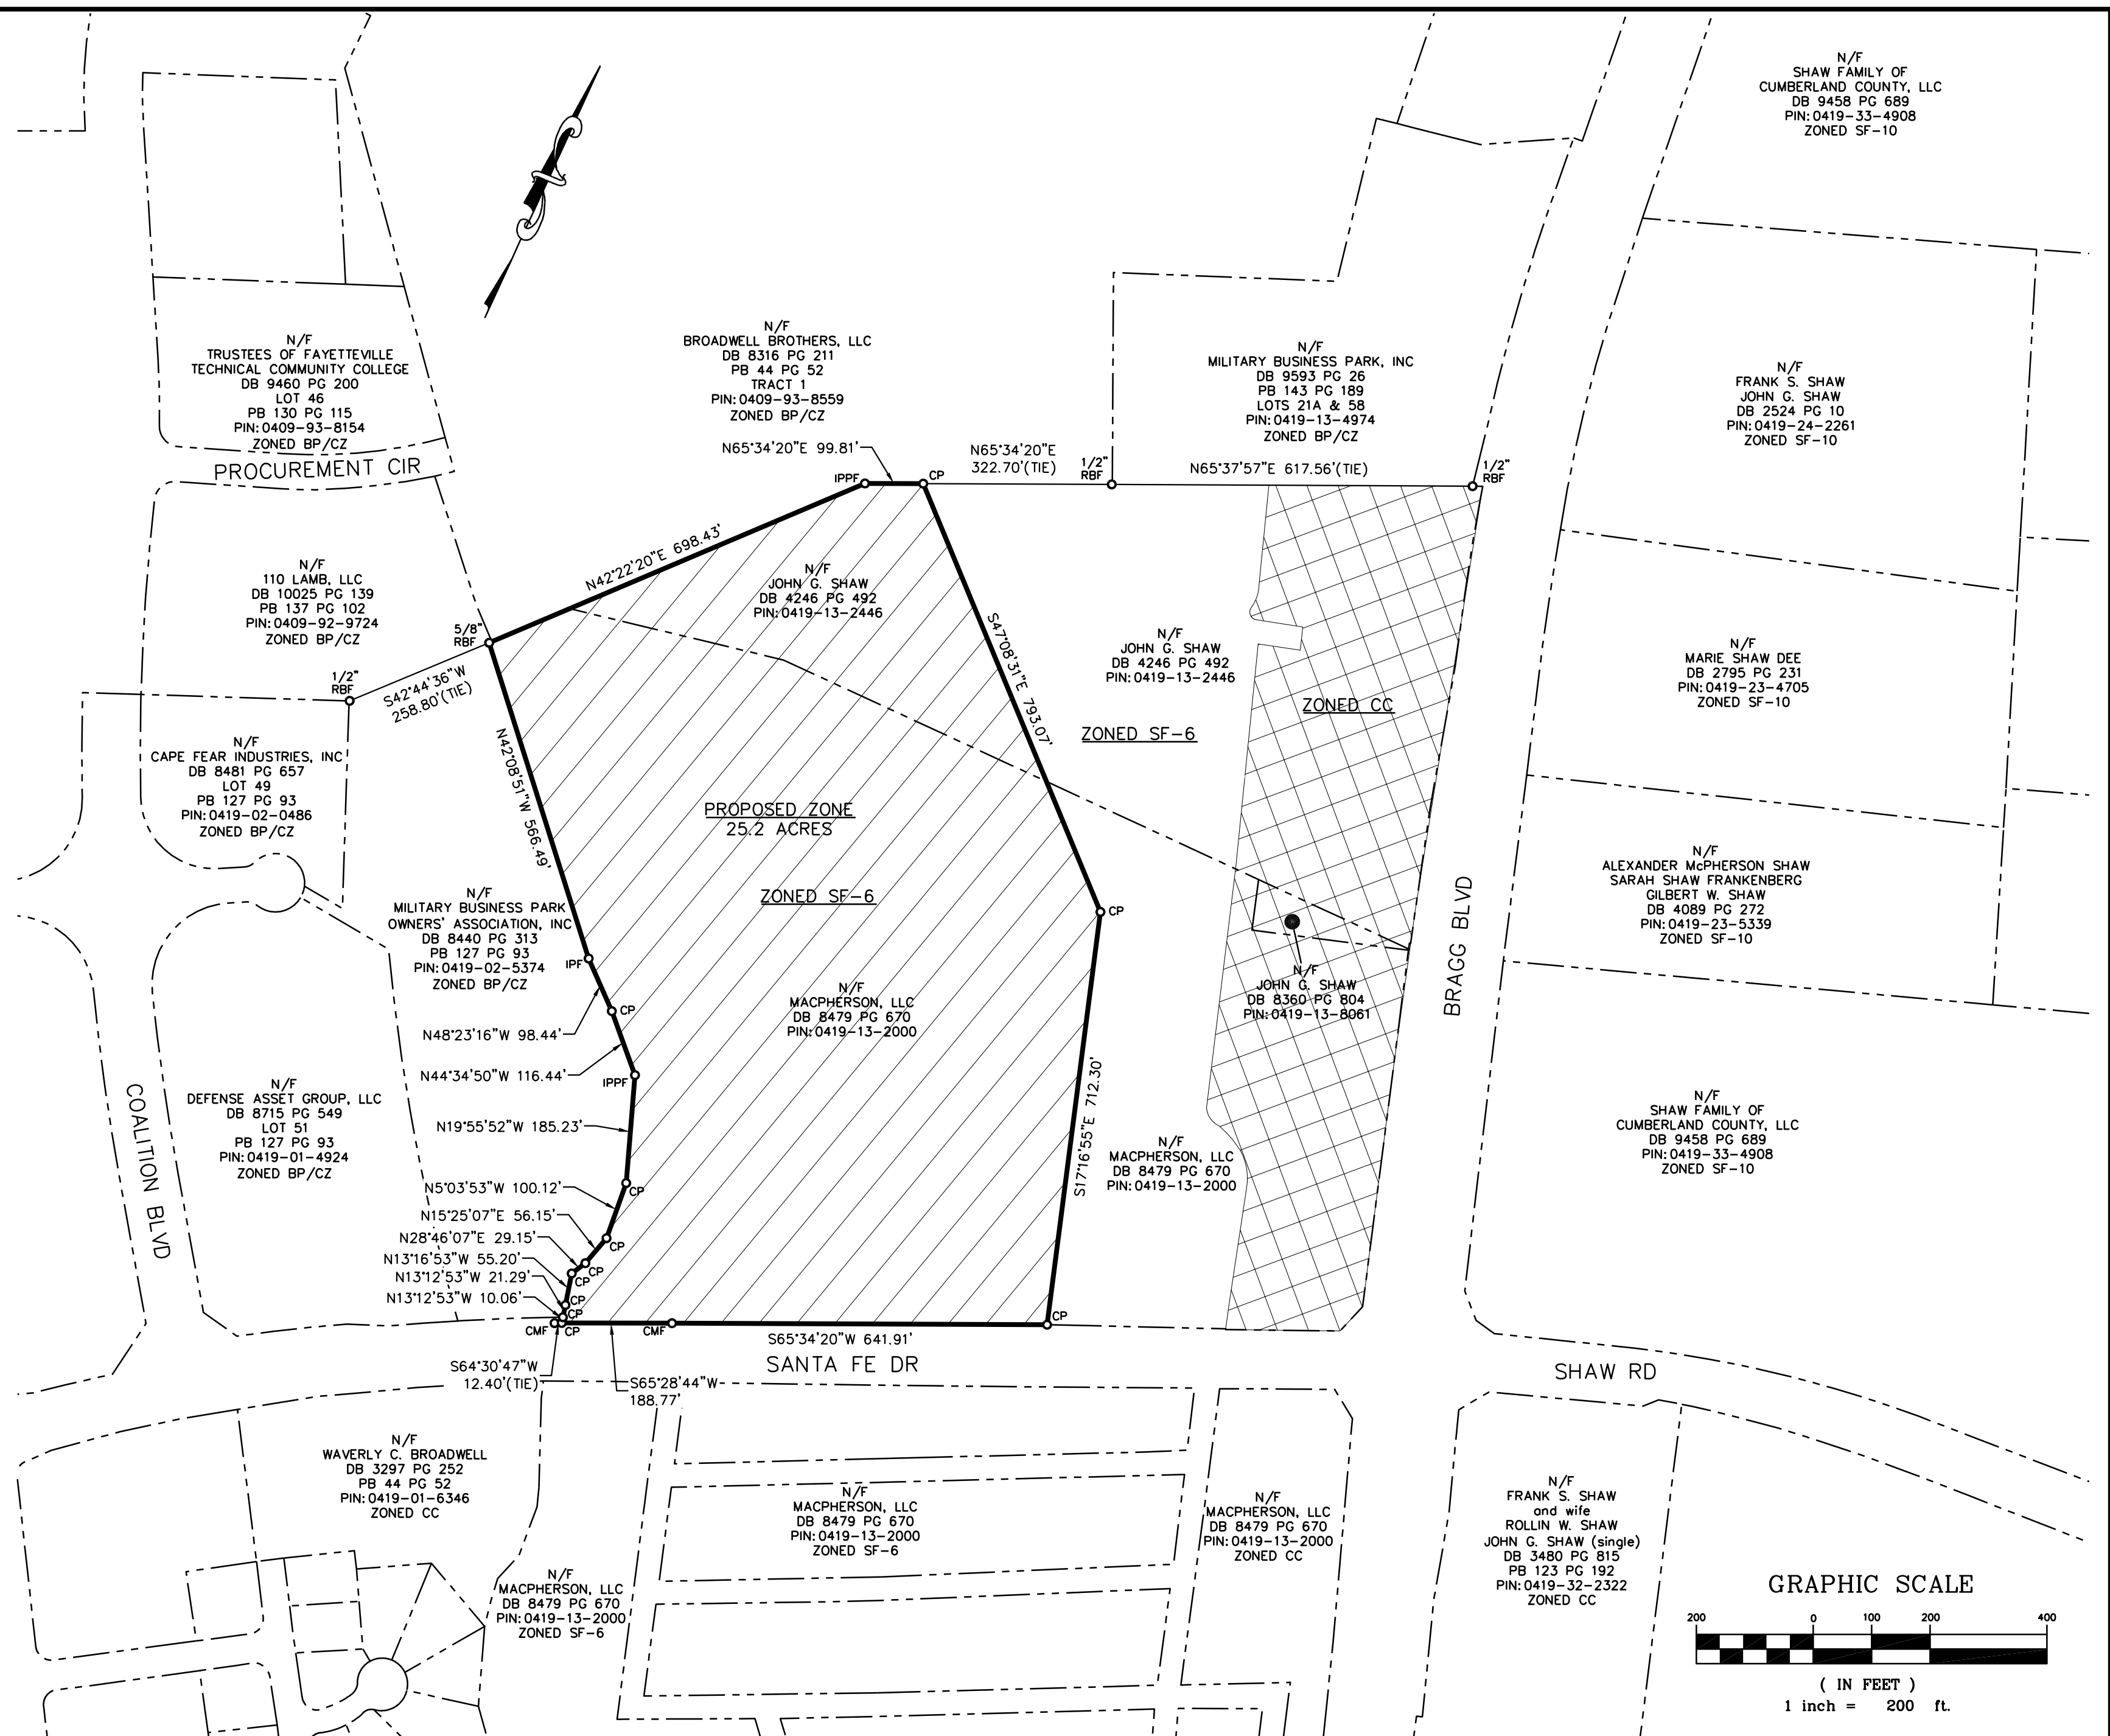

PROPOSED REZONING MAP
OF
HOWARD APARTMENTS
FOR
THE CURRY ENGINEERING GROUP, PLLC

DATE: JANUARY 21, 2021 SCALE: 1" = 200'

FAYETTEVILLE CUMBERLAND COUNTY NORTH CAROLINA

PROJECT # : 200208A
PROJ. SVYR : RBO
DRAWN BY : JLK
DWG : ZONING MAP
VIEWPORT : ZONING

SHEET # : 1 OF 1